


WINDOW SCHEDULE	
QTY	DESCRIPTION
6	DOUBLE HUNG
2	DOUBLE HUNG
2	FIXED, FROSTED

DOOR SCHEDULE	
QTY	DESCRIPTION
1	EXTERIOR, FRENCH
5	INTERIOR, SINGLE
2	INTERIOR, SINGLE
2	BIFOLD
1	BIFOLD
1	INTERIOR, SINGLE

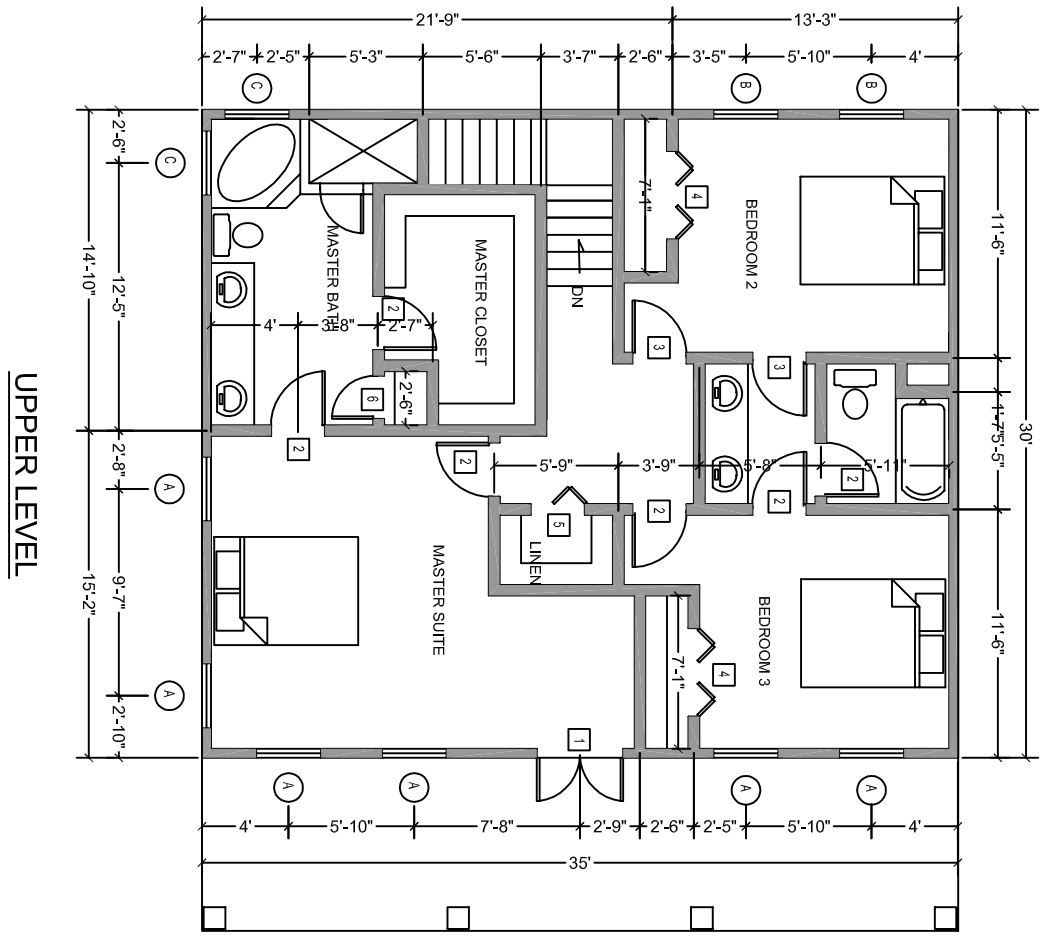

UPPER LEVEL

Padgett Remodel Douglasville, GA 30135	SCALE: 1/4"=1'-0"	SHEET #
	DATE: 08/28/06	A-2
	DRAWN BY: CMH	OF 9